

A  
life  
in  
vogue



Chennai | Bengaluru | Coimbatore | Hyderabad | Dubai | Pune

**TOP 7**

*ranked developer in India*



**TOP 2**

*ranked developer in South India*



**NO. 1**

*ranked developer in Chennai  
for the last 8 years*



**2000+**

*quality checks per project*

**7 YEARS**

*warranty*



**2 MONTHS**

*guaranteed rental*



**10 YEARS**

*maintenance by us*



**6 MONTHS**

*guaranteed rental*

Over 7,000+ homes were sold in FY-25, reflecting customer confidence that grows with every milestone. Backed by 2,300+ in-house engineers, every home stands as a symbol of precision, reliability and enduring value.

# THE CASAGRAND STANDARD

At Casagrand, we obsess over the smallest of details, because we know it's the little things that make life easier.

From comforts you expect, to thoughtful touches you never imagined, we have perfected 231 uncompromising standards.

Because a Casagrand home doesn't just meet expectations. It's built to exceed them. That's The Casagrand Standard.



Scan to Explore  
Our 231 Standards



PERFECTING  
**231** DETAILS  
 YOU MIGHT NOT  
 NOTICE, BUT FEEL.

**CHLORINE TAKING AWAY THE JOY OF A SWIM?**

STANDARD NUMBER  
**#125**  
 CHLORINE-FREE SWIMMING POOLS SO YOUR DIPS FEEL FRESH

**UNINTERRUPTED CALLS IN THE LIFT?**

STANDARD NUMBER  
**#39**  
 SIGNAL BOOSTERS BECAUSE SOME CONNECTIONS SHOULDN'T BE CUT SHORT

**CRAVING OPEN-AIR FITNESS?**

STANDARD NUMBER  
**#112**  
 OUTDOOR CROSSFIT COURTS WITH FRESH AIR, VITAMIN D, AND A NATURAL SEROTONIN BOOST

**WISH YOUR HOME WAS WATERPROOF?**

STANDARD NUMBER  
**#26**  
 PU WATERPROOFING, SO YOUR HOME STAYS DRY ALL YEAR

**IS YOUR KIDS' PLAYTIME INTERRUPTED BY TRAFFIC?**

STANDARD NUMBER  
**#02**  
 VEHICLE-FREE PODIUM MADE FOR PLAY, NOT PARKING

**LIGHTS THAT GLOW WHERE YOU GO**

STANDARD NUMBER  
**#171**  
 SENSOR LIGHTS THAT LOOK OUT FOR YOU

**FEELING BOXED IN?**

STANDARD NUMBER  
**#23**  
 70% OPEN GREEN SPACES, SO LIFE FEELS FRESH EVERYDAY

**LIGHTS OFF... OR NOT?**

STANDARD NUMBER  
**#57**  
 MASTER CONTROL SWITCH THAT LETS YOU STAY IN CONTROL

**WORRIED ABOUT LEAVING YOUR KIDS UNSUPERVISED IN THE TERRACE?**

STANDARD NUMBER  
**#17**  
 1.5M HIGH PARAPET WALLS SO YOUR CHILDREN CAN RUN SAFE EVEN IN TERRACES

**WHY SHOULD EMERGENCIES STOP AT THE LOBBY?**

STANDARD NUMBER  
**#23**  
 AMBULANCE ACCESS TO LIFT LOBBIES FOR QUICKER TRANSFERS IN EMERGENCIES

**NEED A BALCONY THAT FEELS LIKE YOURS ALONE?**

STANDARD NUMBER  
**#05**  
 TOWER PLACEMENT DESIGNED TO GIVE YOU THE PRIVACY YOU NEED



**A life that honours *legacy*,  
yet defines your own path.**

A Life in Vogue is not a trend; it is a philosophy of enduring taste. It is the art of balancing quiet confidence with contemporary elegance. It is an evolved approach to living that seeks depth over display, sophistication over spectacle. This philosophy is the foundation of everything woven into the architecture, expressed in the privacy, and realised in every curated space. This is where your distinctive lifestyle finds its definitive expression.



**Where every space, every line, every detail  
is a reflection of your *sensibility*.**

A life in vogue is measured not by what fills a space, but by what's been left out. You choose calm over rush, craftsmanship over chaos. Integrity shapes your world, in the purity of materials, the symmetry of thought, the perfection of proportion. This is sophistication distilled, your standard, rendered in architecture.





**Where calm, control and vogue converge.**

Movement here is deliberate, yet effortless. Wide 40 ft and 30 ft avenues, thoughtful corridors, and low-density planning create a rhythm that mirrors refined living. Multi-tiered security preserves peace without intrusion. Every step, every turn, every pause is choreographed for those who choose quality over quantity, intention over display.

For those who choose to live a life in vogue... uncompromisingly.



*Presenting*

# CASAGRAN CRESTWOOD

*A life in vogue*



When luxury feels *effortless*  
in every detail, every day.



130 space-rich  
5 BHK ultra-luxury villas



7.6 acres of open space  
with lush greenery



12.13 acres of tranquil,  
expansive living



60 lifestyle  
amenities



Architecture shaped by light,  
balance, and precision



Crafted for those who  
appreciate quiet elegance


Where every *connection*  
elevates living.



Map not to scale



Effortlessly connected  
to all that truly matters.

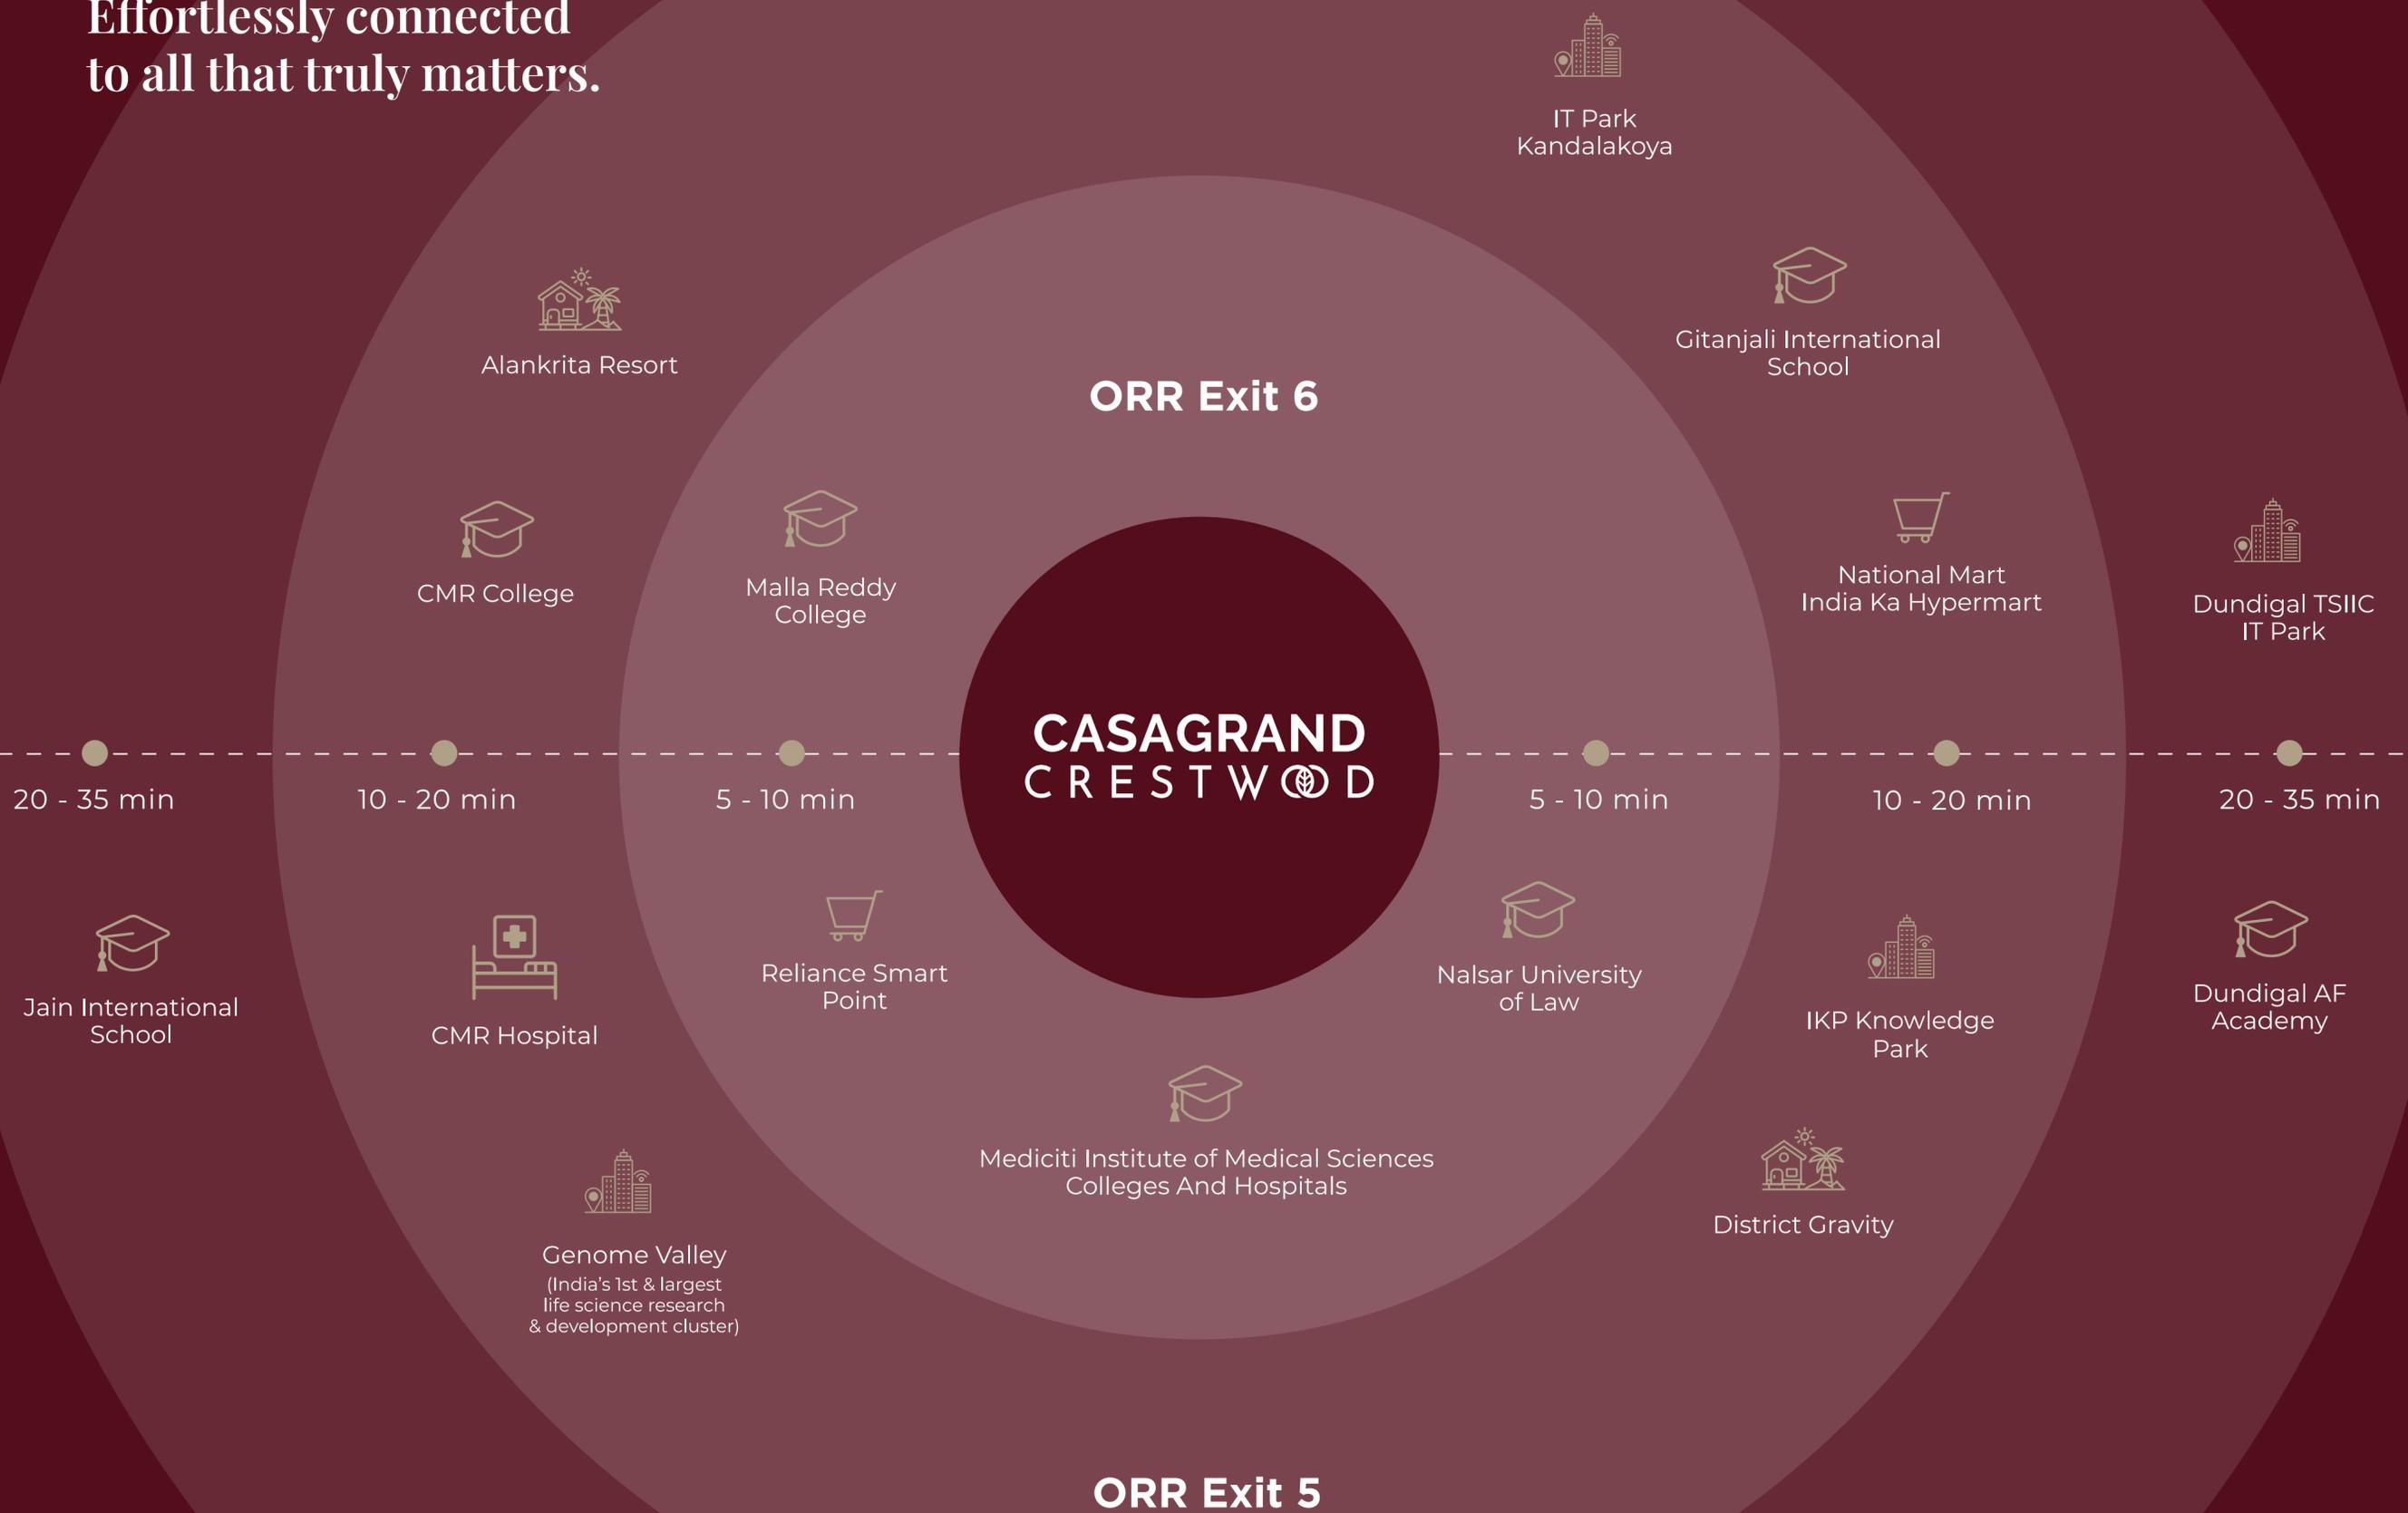





# MASTER PLAN



### VILLA PLOT AREAS :-

TYPE A EAST		
SL NO	PLOT NUMBER	PLOT AREA IN SQFT
1	1-7 & 9	2419
2	25A-34	2419
3	34A-42	2494
4	61-67	2419
5	68-75	2462
6	91-105	2419
7	118-128	2419

TYPE B EAST		
SL NO	PLOT NUMBER	PLOT AREA IN SQFT
1	7A	2147

TYPE A WEST		
SL NO	PLOT NUMBER	PLOT AREA IN SQFT
1	10-16A	2494
2	18-25	2419
3	43-50	2462
4	51-60	2419
5	76-83	2419
6	84-90	2419
7	106-112	2419
8	113-117	2419
9	129-130	2419



### SITE PLAN



#### AMENITIES LIST :

##### ENTERTAINMENT & FEATURES

- |  |                                   |                        |
|--|-----------------------------------|------------------------|
| 1 Multipurpose sports court                | 21 Party lawn                     | 41 Kids jogging track  |
| 2 Granite table tennis                     | 22 Pets park with washing station | 42 Herb & spice garden |
| 3 Self tennis practice wall                | 23 Outdoor BBQ pavilion           | 43 Zen garden          |
| 4 Outdoor gym                              | 24 Campfire spot                  | 44 Cultivate corner    |
| 5 Cross-fit court                          | 25 Wall barbecue                  | 45 EV charging station |
| 6 Integrated target workouts & monkey bars | 26 Hangout space                  | 46 Cafeteria           |
| 7 Interactive kids floor game              | 27 Giant chess & snake and ladder |                        |
| 8 Educational play wall                    | 28 Hammocks                       |                        |
| 9 Musical interactive sculpture            | 29 Reading pods                   |                        |
| 10 Outdoor chalk board wall                | 30 Nature trail pathway           |                        |
| 11 Children's play area                    | 31 Yoga court                     |                        |
| 12 In-ground trampoline                    | 32 Reflexology mosaic garden      |                        |
| 13 Sensory wall                            | 33 Bicycle lane                   |                        |
| 14 Integrated sensory floor games          | 34 Mosquito magnet                |                        |
| 15 Pulse interactive game                  | 35 Meditation gazebos             |                        |
| 16 Kids skating practice area              | 36 Feng shui parks                |                        |
| 17 Basket ball hoop for kids               | 37 Leisure landscape court        |                        |
| 18 Game zone                               | 38 Leisure seating                |                        |
| 19 Senior citizens court                   | 39 Net seating                    |                        |
| 20 Dance floor                             | 40 Jogging track                  |                        |
- 
- |  |  |                             |
|--|--|-----------------------------|
|  |  | <b>CLUB HOUSE</b>           |
|  |  | 47 Swimming pool            |
|  |  | 48 Kids pool                |
|  |  | 49 Pool deck                |
|  |  | 50 Library-reading nook     |
|  |  | 51 Indoor kids play area    |
|  |  | 52 Board games room         |
|  |  | 53 Pickle ball court        |
|  |  | 54 Steam & sauna            |
|  |  | 55 Banquet hall with dining |
|  |  | 56 Av room                  |
|  |  | 57 Gym                      |
|  |  | 58 Convenio                 |
|  |  | 59 Coffee shop              |
|  |  | 60 Association room         |






**Where architecture learns  
the language of *grace*.**

Beyond concrete and contour lies a rarer craft, the emotion of architecture. At Casagrand Crestwood, design breathes, bends, and belongs. Its symmetry soothes the eye; its transparency invites light to live freely. Every edge is softened by intention, every angle touched by calm. This is where modern mastery meets soulful stillness.



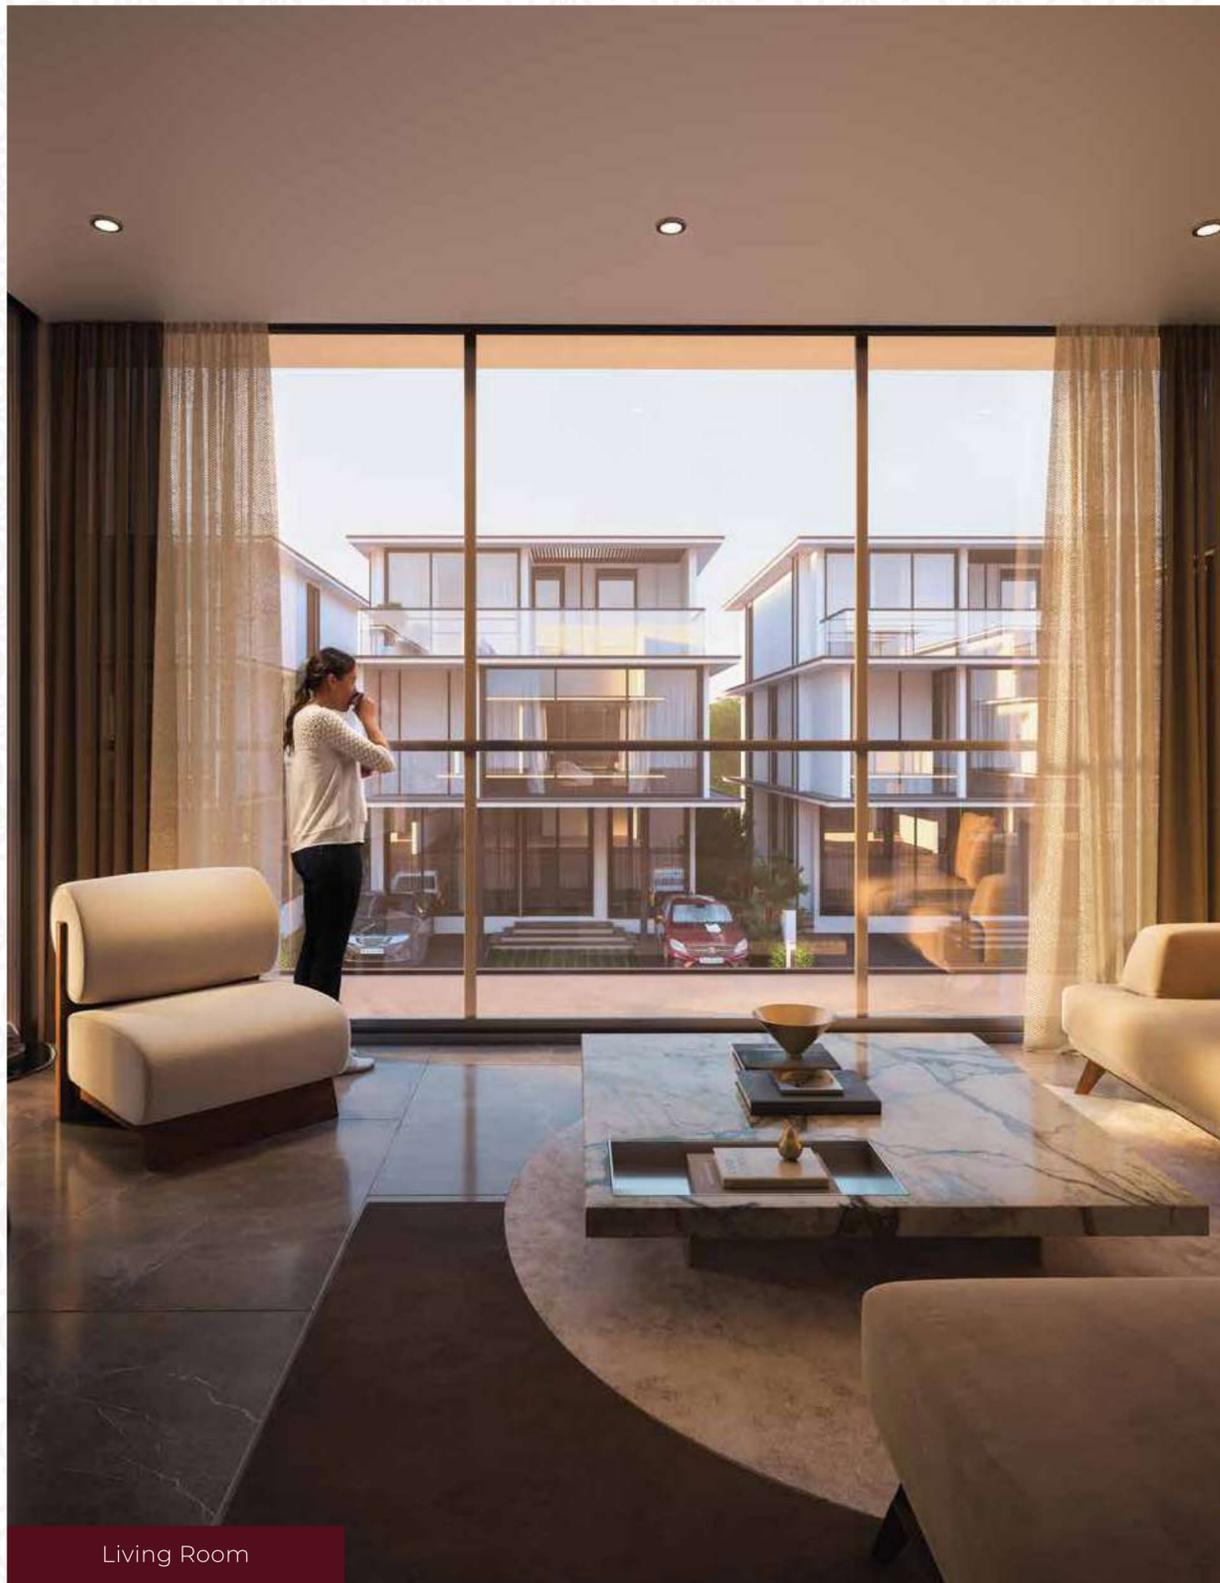

Living Room

## Convergence that speaks of scale and *distinction*.

True sophistication whispers in proportion, not excess. Ceilings soar to 9'10", 240 sq. yards unfold with intentional generosity, spaces that do not merely contain life, but give it voice.

Every corner is considered, every expanse curated. Every detail speaks of discernment, ambition, and quiet authority.

**This is *living in vogue*  
where quality reigns over quantity,  
where presence eclipses pretense,  
where space is *mastered, not merely occupied.***



*Luxury in every line.*

Marble floors underfoot. Granite-finished staircases with tinted glass railings. A grand 6' x 8' double-shutter door finished in veneer. Every surface is chosen with intent, every finish speaks of quiet sophistication. Here, luxury isn't shown, it's lived. Steps, entrances, movement, all become moments of presence and calm. This is Life in Vogue in every texture, every detail, every line.



**And living becomes  
an expression of refinement.**


Here, elegance is woven into air, light, and line. Cross-ventilation invites life to move freely. Windows frame vistas that feel curated, not contrived. Privacy is measured, not imposed. Exclusivity is invisible yet unmistakable. The vertical space, including in the bedrooms, is generous, with a floor-to-floor height maintained at 3150 mm (approximately 10.33 feet).




Master Suites

***This is a life in vogue realized,  
where living is not occupied, but orchestrated,  
where every breath and every glance reflects  
taste, restraint, and effortless style.***



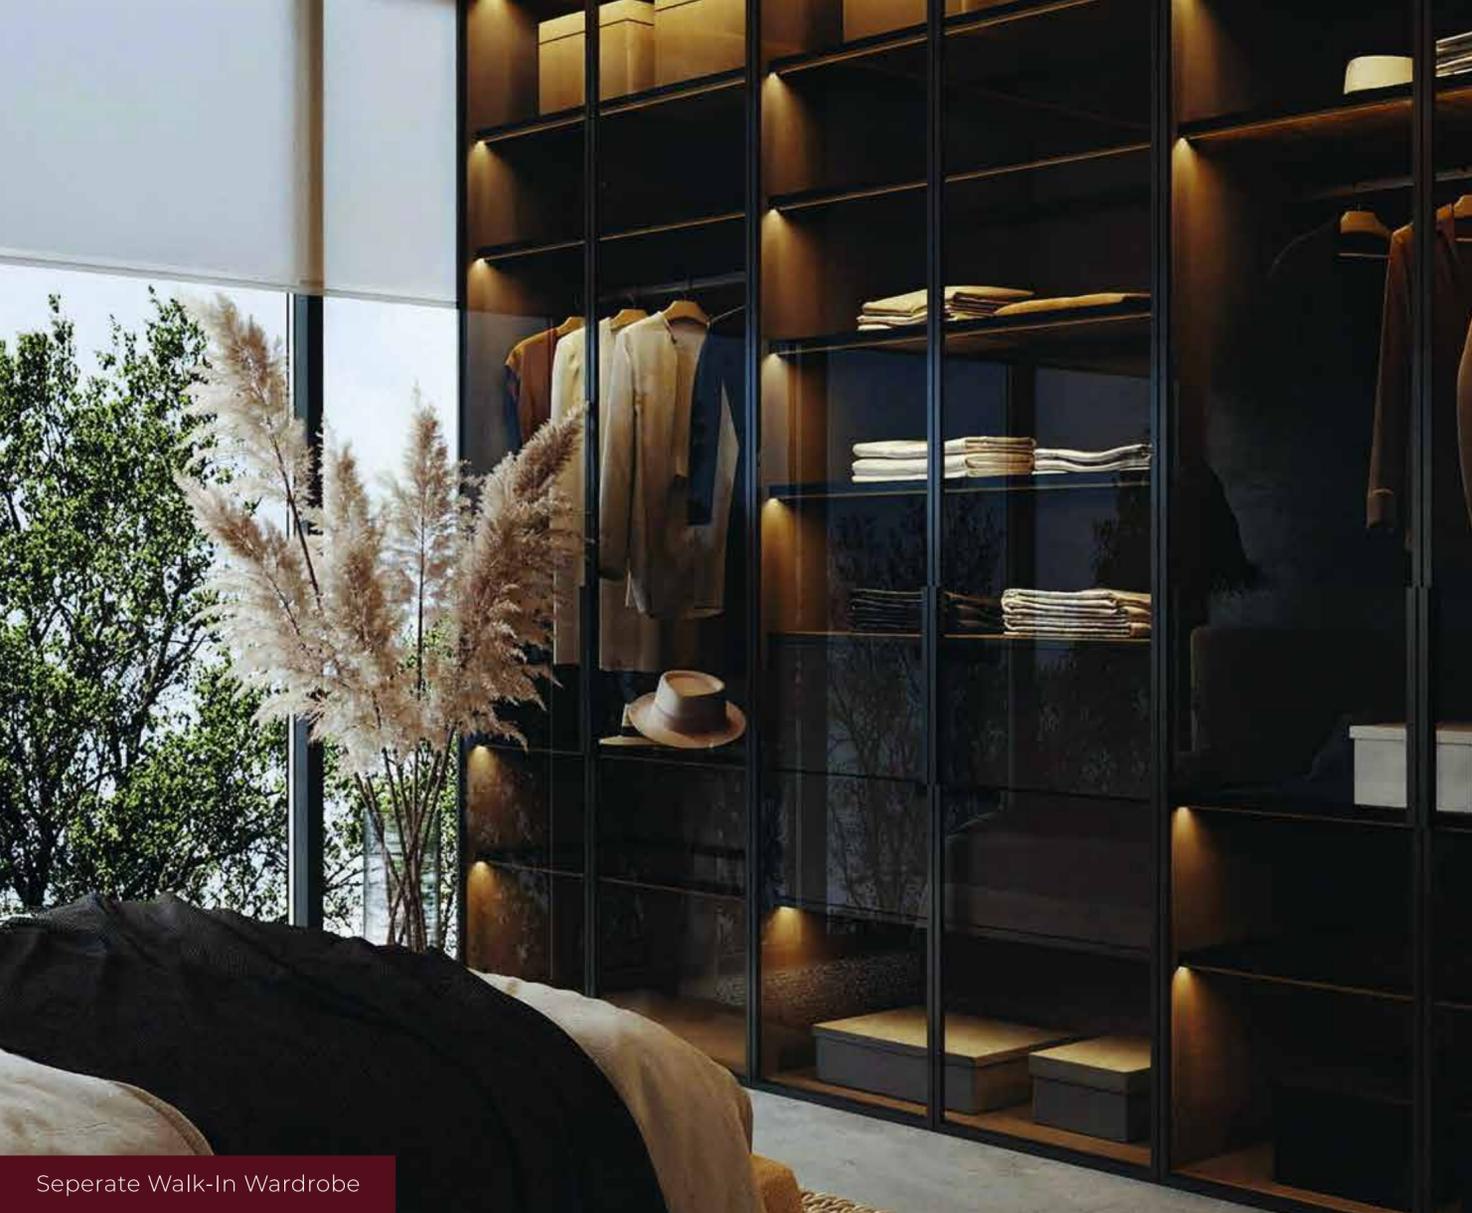

Seperate Walk-In Wardrobe

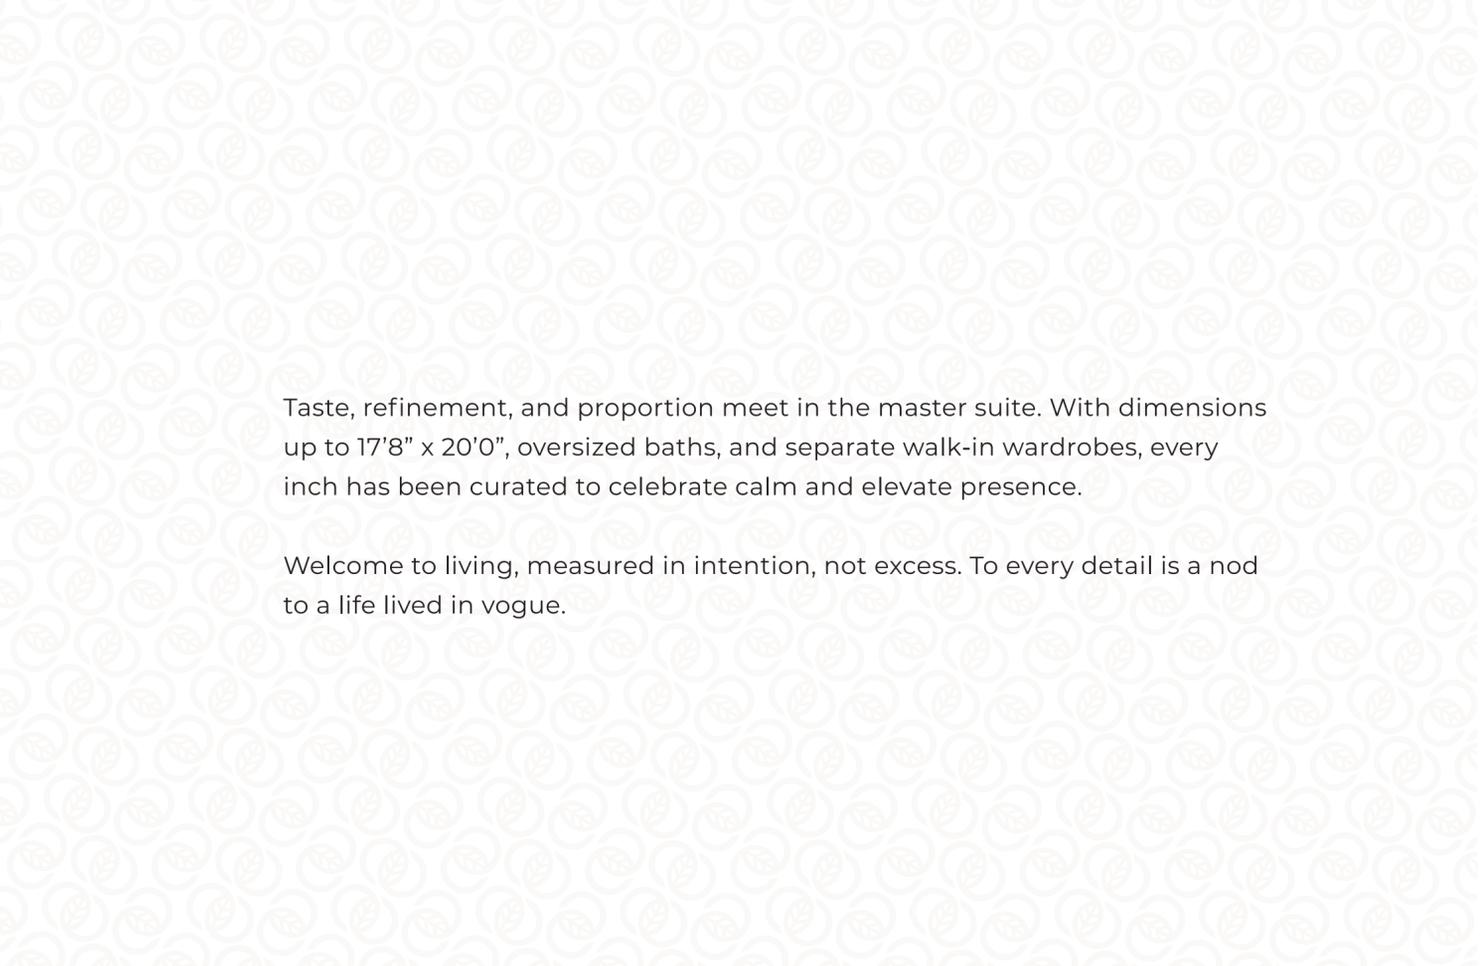

Taste, refinement, and proportion meet in the master suite. With dimensions up to 17'8" x 20'0", oversized baths, and separate walk-in wardrobes, every inch has been curated to celebrate calm and elevate presence.

Welcome to living, measured in intention, not excess. To every detail is a nod to a life lived in vogue.

**Taste the mastery of *calm*.**



Oversized Bathrooms



Dining Area

**Where life is measured in *thought*.**


Each layout, orientation, and design element flows with purpose, letting air, light, and energy move naturally. 100% vastu-aligned homes, lift provisions, and thoughtful positioning of rooms aren't just compliance; they are instruments of living well. Every detail is considered so that your life remains uninterrupted, effortless, and elegant. This is how Life in Vogue lives, in spaces that anticipate, in forms that comfort, in homes that reflect your refinement without a single word of display.



**Where light is eternal and power, effortless.**

Luxury, at its purest, is uninterrupted. From 100% DG power backup to 50% solar power backup, every home is built to endure gracefully, drawing strength from design and light from nature.




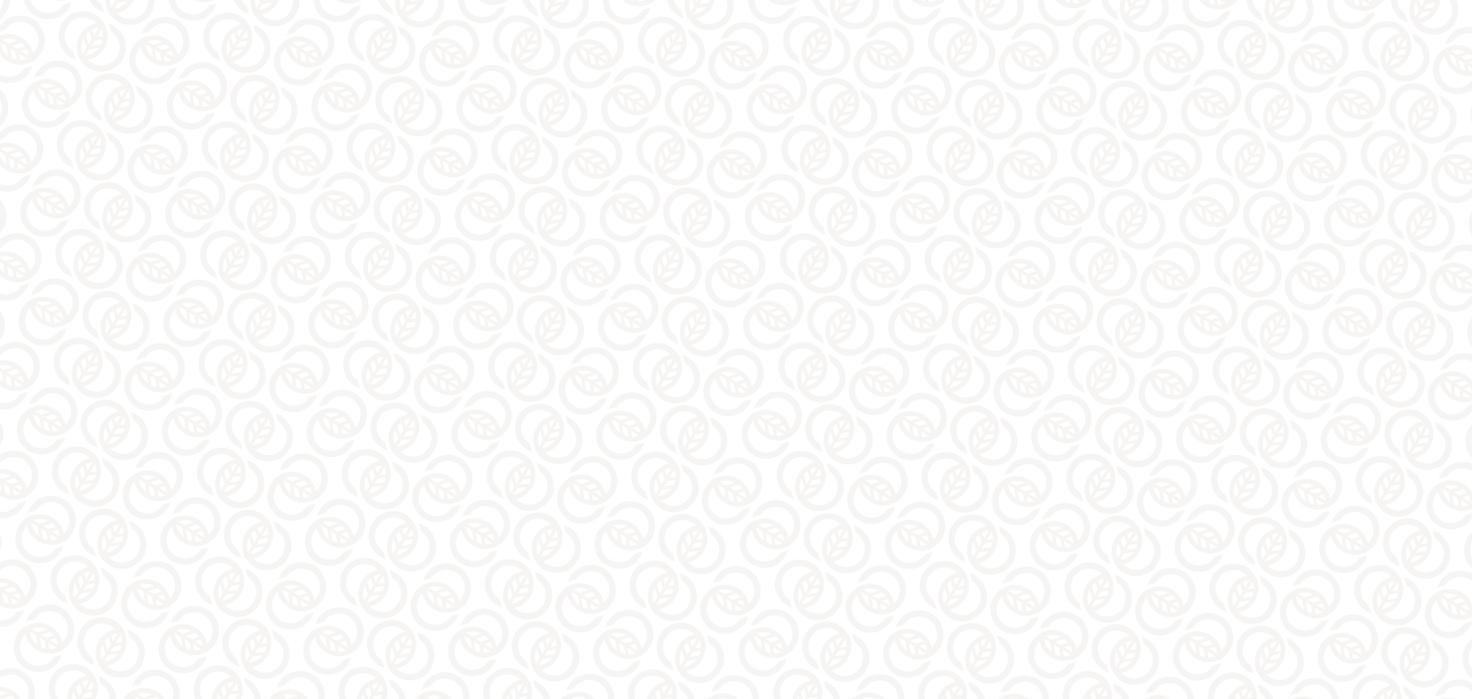

Outdoor BBQ Counters



Family Lounge Area

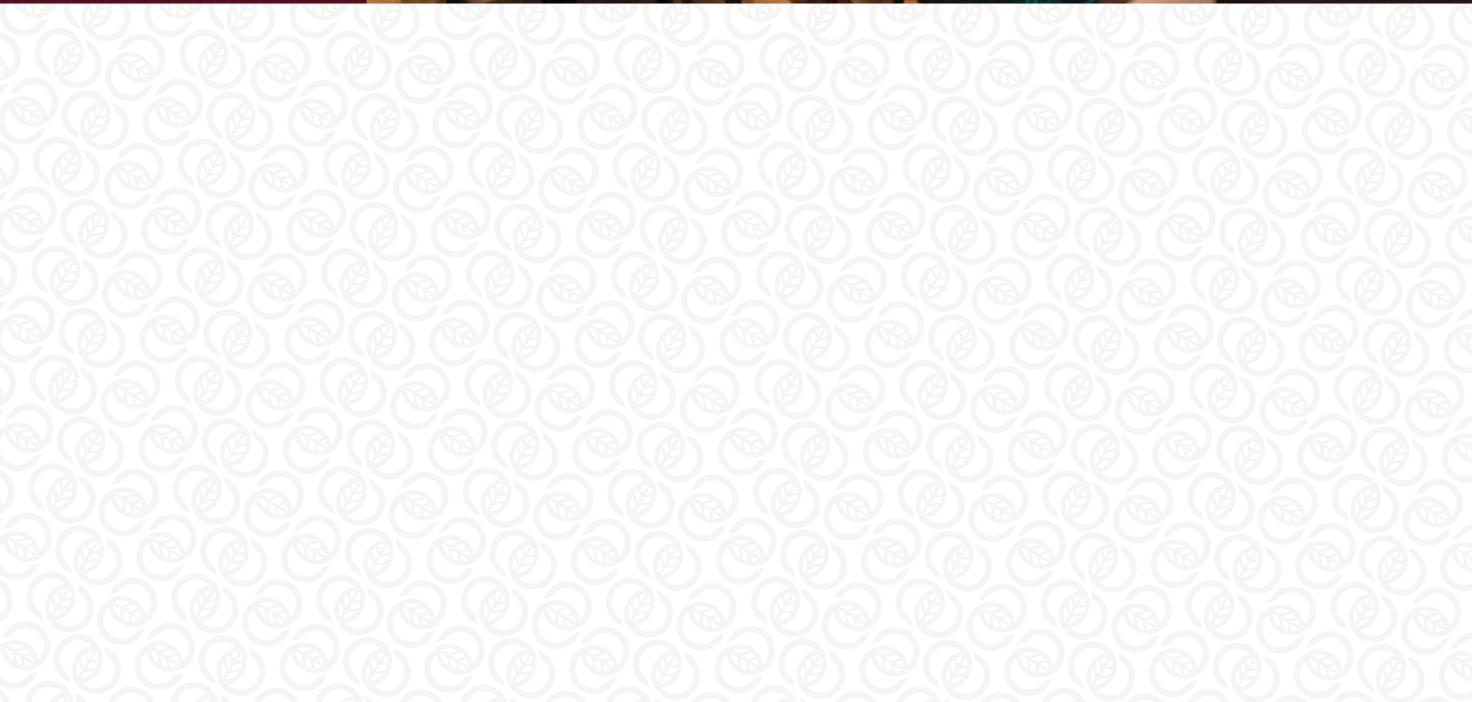

## Where every corner anticipates *comfort*.

Spaces are meticulously planned to complement how you live. A dedicated family lounge becomes a haven for shared moments. Open terraces, complete with shaded canopies and barbeque counters, invite leisurely indulgence, while dedicated ODU spaces for all AC units keep interiors pristine. Every 40 ft and 30 ft driveway ensures seamless movement, combining utility with elegance. Here, every corner, room, and passage reflects a life lived in vogue.



Shaded Canopies



EV Charging Station

Luxury is felt, not flaunted. At Casagrand Crestwood, technology anticipates your lifestyle, blending seamlessly into the home. A customizable private home theatre with projector provision transforms evenings into cinematic experiences, while two dedicated car parks with exclusive EV charging points ensure convenience without compromise. Every innovation is designed to enrich life quietly, elegantly, and intuitively, letting your home serve you without asking for attention.




Car Parking

Life in Vogue is in the *details*.



**The Clubhouse.**  
**An ode to the moments**  
**that make living**  
*meaningful.*

Step inside a **14,975 sq. ft.** clubhouse designed to inspire connection and celebrate moments. From the grand double-height lobby to the rooftop swimming pool, every corner balances aesthetics and ease. With over **60 curated amenities**, from the interactive gym and banquet hall to serene indoor lounges, every detail is measured indulgence, crafted to enrich daily living.

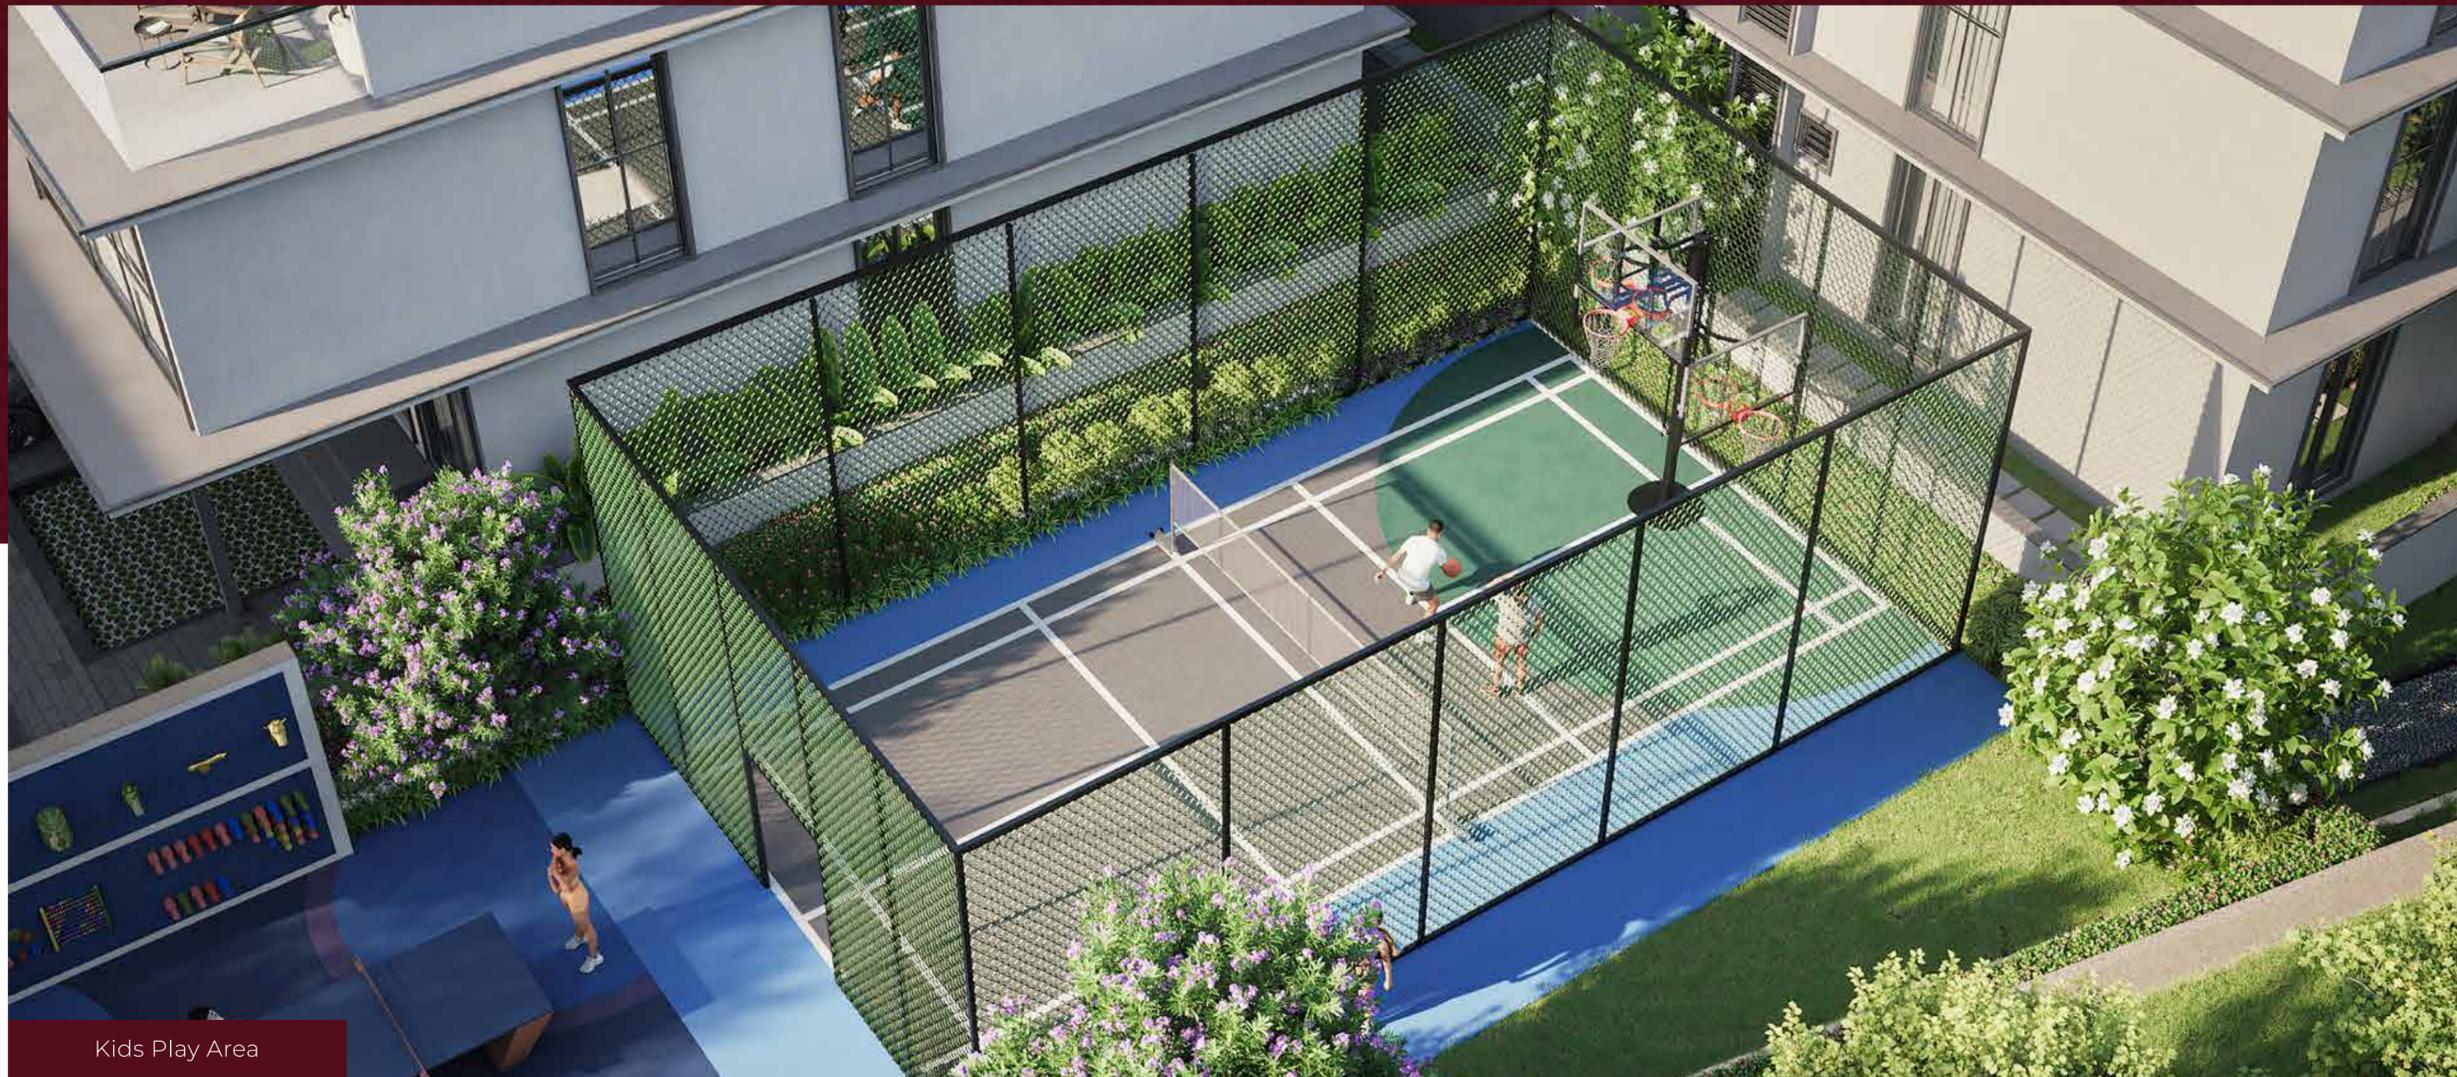

Kids Play Area

**Where every moment is playful,  
thoughtful, and inspired.**

Indoor spaces foster curiosity and calm alike — from board game rooms and AV rooms to kids' play areas, convenience spaces, and steam & sauna facilities. Every corner is designed for meaningful engagement, relaxation, and the joy of living in vogue.






Skating Area



Yoga Court

## Where life unfolds in motion, reflection and celebration.

Outdoors, living becomes dynamic, social, and restorative. From multipurpose sports courts, outdoor gyms, CrossFit spaces, to meditation gazebos, yoga courts, and reflexology paths, every element is designed to nurture body, mind, and spirit. Children explore safely through interactive floors, sensory walls, and skating areas, while adults enjoy party lawns, BBQ pavilions and reading pods. Wellness, play, and celebration coexist seamlessly — a life in vogue, made tangible.

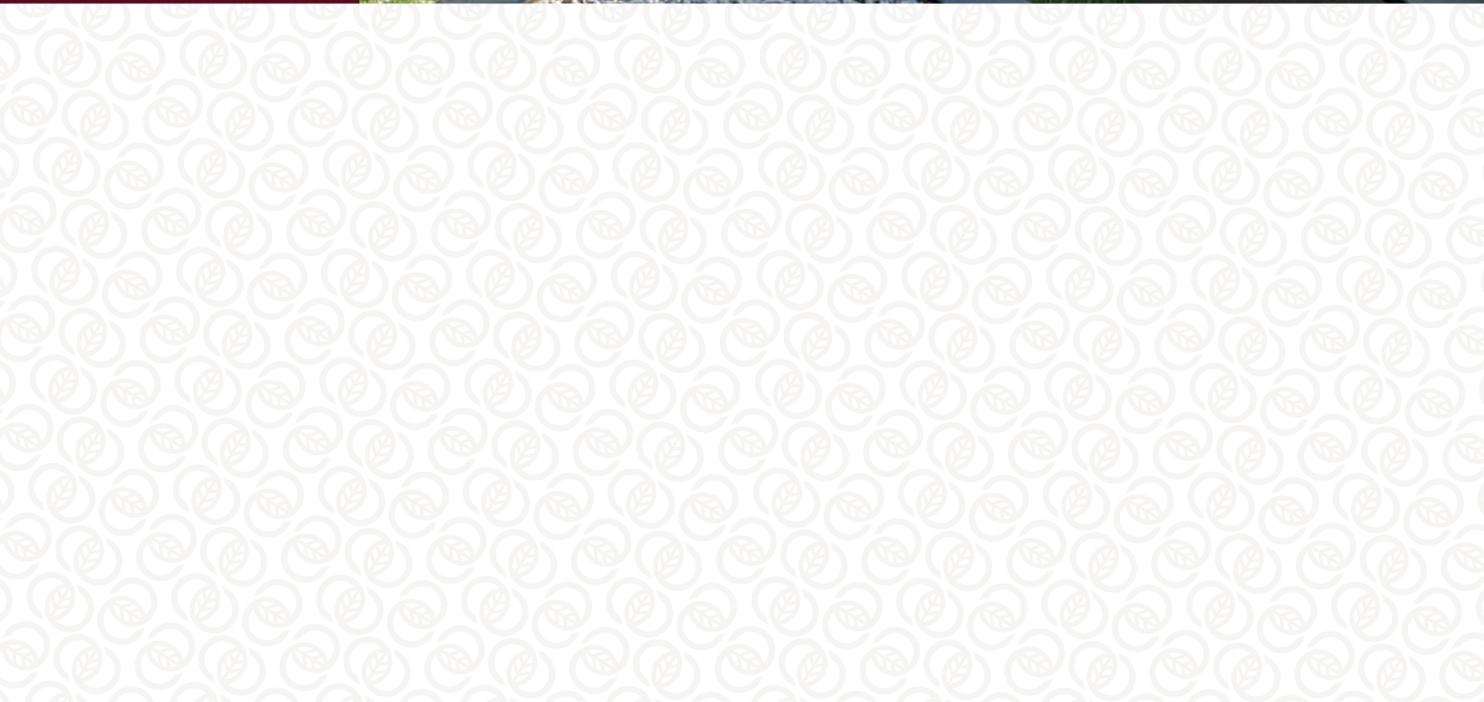


Outdoor Gym

# UNIT PLAN

4 BHK TYPE - A EAST FACING



SECOND FLOOR

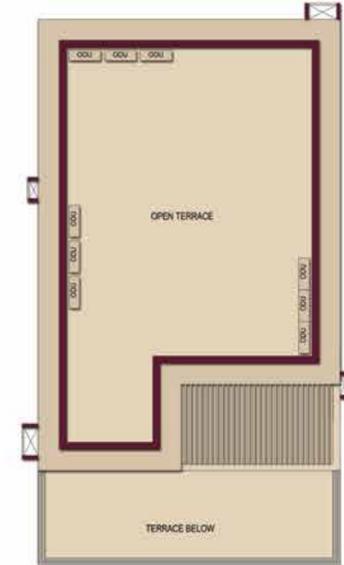

TERRACE FLOOR



GROUND FLOOR



FIRST FLOOR



KEY PLAN

VILLA NO	CARPET AREA (Sqft)	SALEABLE AREA (Sqft)
01 - 07 & 9	3261	3811
25A - 42	3261	3811
61 - 75	3261	3811
91 - 105	3261	3811
118 - 128	3261	3811



4 BHK TYPE - B EAST FACING



SECOND FLOOR



TERRACE FLOOR



GROUND FLOOR



FIRST FLOOR




KEY PLAN

VILLA NO	CARPET AREA (Sqft)	SALEABLE AREA (Sqft)
7A	3237	3811

4 BHK TYPE - A WEST FACING



SECOND FLOOR

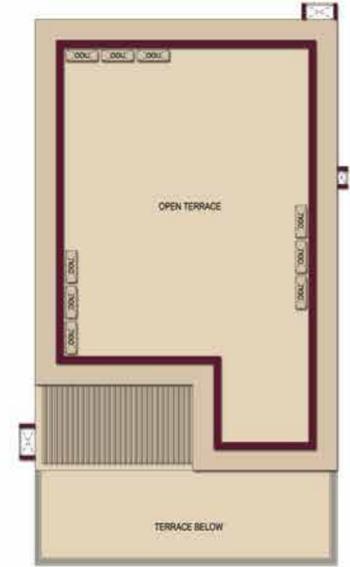

TERRACE FLOOR



GROUND FLOOR



FIRST FLOOR




KEY PLAN

VILLA NO	CARPET AREA (Sqft)	SALEABLE AREA (Sqft)
10-25	3263	3812
43-60	3263	3812
76-90	3263	3812
106-117	3263	3812
129 & 130	3263	3812

# CLUB HOUSE PLAN

## CLUB HOUSE

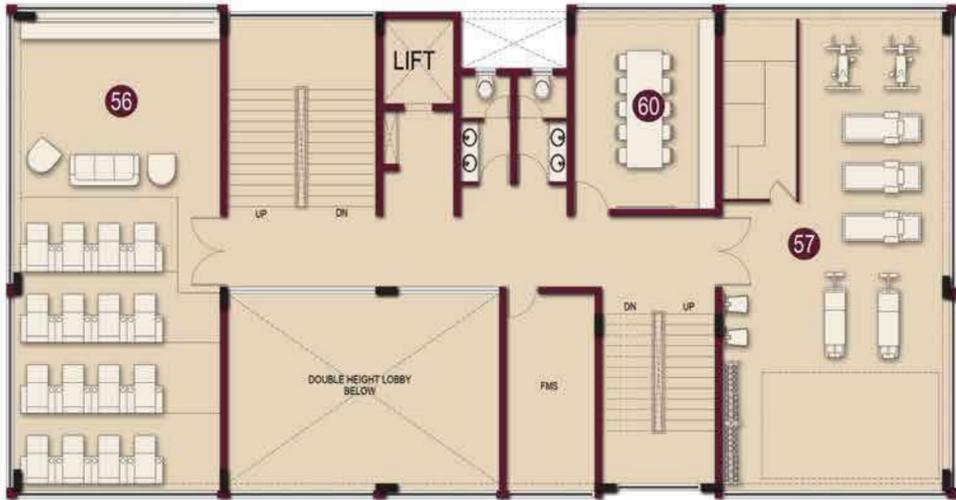

FIRST FLOOR



GROUND FLOOR


- |    |                       |    |                  |
|----|-----------------------|----|------------------|
| 50 | Library reading nook  | 56 | Av room          |
| 51 | Indoor kids play area | 57 | Gym              |
| 58 | Convenio              | 60 | Association room |
| 59 | Coffee shop           |    |                  |



# CLUB HOUSE



THIRD FLOOR

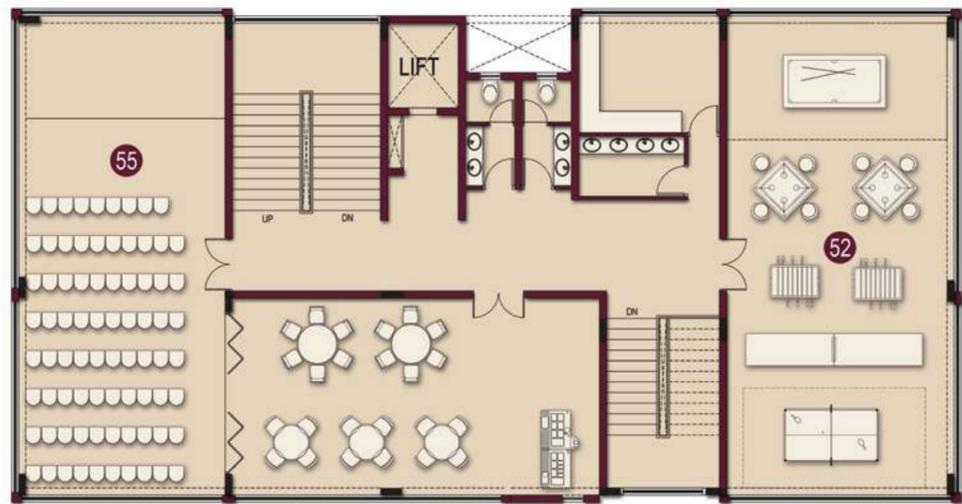

SECOND FLOOR

- |    |                          |    |                   |
|----|--------------------------|----|-------------------|
| 52 | Board games room         | 47 | Swimming pool     |
| 55 | Banquet hall with dining | 48 | Kids pool         |
|    |                          | 49 | Pool deck         |
|    |                          | 53 | Pickle ball court |
|    |                          | 54 | Steam & sauna     |



# Specifications

## STRUCTURE

- **Structural system:** RCC framed structure designed for seismic compliant (zone 2)
- **Masonry:** 160mm R.C.C wall for external & 100mm block wall for internal
- **Floor-floor height (incl. slab):** will be maintained at 3150mm
- **ATT:** anti-termite treatment will be done

## WALL FINISH

- **Internal walls:** Finished with 2 coats of putty, 1 coat of primer & 2 coats of premium emulsion
- **Ceiling:** Finished with 2 coats of putty, 1 coat of primer & 2 coats of tractor emulsion
- **Exterior walls:** Finished with 1 coat of primer & 2 coats of exterior Emulsion paint & color as per architect design
- **Bathroom:** Vitrified wall tile of size 600 x 1200mm for a height of 2500mm & above wall tile will be finished with a coat of primer.
- **Kitchen:** 15mm thick homogeneous slab for a height of 600mm above the counter top finished level
- **Toilet ceiling:** Gypsum plain false ceiling with trap drop provision

## FLOOR FINISH WITH SKIRTING

- **Entrance:** Granite finish for entrance steps
- **Main flooring (Living, Dining, Kitchen, Family Lounge, Puja and Passage):** Marble flooring
- **Main flooring (Bedrooms):** Vitrified tiles of size 800x1600mm
- **Home theater:** Wooden finish tile of size of 200x1200mm
- **Bathroom:** Anti-skid vitrified tiles of size 1200x1800mm
- **Balcony:** Wooden finish tile of size of 200x1200mm
- **Utility:** Kota stone of size 570x570mm
- **Deck flooring:** Wooden finish tile of size of 200x1200mm
- **Terrace (BBQ area):** Terracotta moon tile of size 230mmx230mm
- **Terrace:** Terracotta moon tiles of size 230mmx230mm
- **Car parking:** Grass Crete pavers

## KITCHEN & DINING

- **Kitchen:** Platform will be finished with 15mm thick homogeneous slab at height of 850mm from the finished floor level
- **CP fitting:** Kohler / Equivalent is provided
- **Sink:** Multifunctional SS sink and pull-out faucet
- **Dining:** Granite at height of 850mm from the finished floor level with wash basin, wall mount faucet and dado of 300mm

## BALCONY

- **Handrail:** Tinted Glass with Aluminum handrail as per architect's design

## STAIRCASE

- **Flooring:** Granite flooring for staircase
- **Handrail:** Clear glass railing with wooden top and sill finished with granite

## ELEVATOR (OPTIONAL – ON ADDITIONAL COST)

- **Lift:** Glass capsule lift of size 1000mm diameter.

## OPEN TERRACE (OPTIONAL – ON ADDITIONAL COST)

- **Barbeque counter :** Barbeque counter with sink and faucet is provided

## BATHROOMS

- **CP & sanitary fixture:** Kohler / equivalent brushed bronze finish will be provided
- **Master bathroom:** Wall mounted WC with cistern, flush plate and health faucet, single lever diverter with rain shower, hand shower and spout, with granite counter top, dual washbasin and 2' long tile flushed trench drain. Openable glass shower partition with brushed gold finish handle.
- **Other bathrooms:** Wall mounted wc with cistern, flush plate and health faucet, single lever diverter with rain shower and spout, granite counter top with dual wash basin and 2' long tile flushed trench drain. Fixed tinted glass shower partition .
- **Tap point :** Provided in Utility, Car park and open terrace.

## JOINERY

### A. DOORS

- **Main door:** Good quality full jamb frame with double -sided veneer finish, double shutter main door of size 1800 x 2400mm and polish finish.  
: Ironmongeries like Digital door lock with Designer wooden handle, 18” tower bolts, door viewer,safety latch, Concealed door closure, Wall mounted Magnetic door catcher, etc.
- **Bedrooms 1, 2, 3 & 4, Home Theatre, Doors:** Laminate finish full jamb architrave with double sided laminated designer door of size 1000x2400mm.  
: Ironmongeries like door lock with Designer handle, magnetic door stopper, 18” tower bolt of Dorset / equivalent etc.,
- **Bathroom doors:** Good quality teak wood polished frame with granite jambs, double side laminated shutter of size 800 x 2400mm.  
: Ironmongeries like thumb turn lock with Designer handle without key, door bush of Dorset / equivalent
- **Utility doors:** Good quality door frame with FRP shutters of size 800x2400mm.  
: Ironmongeries like thumb turn lock with SS handle without key, door bush of Dorset / equivalent
- **Terrace doors:** Good quality door frame with FRP shutters of size 800x2250mm.  
: Ironmongeries like thumb turn lock with SS handle without key, door bush of Dorset / equivalent

### B. WINDOWS

- **Windows:** Aluminum powder coated windows with sliding shutter & Fixed glass till the height of 1.2m with tinted glass based on architect's design intent(whenever applicable). Sill finished with granite
- **French doors:** Aluminum powder coated framed sliding shutters with tinted toughened glass. Threshold to be finished with granite
- **Ventilators:** Aluminum powder coated frame of fixed louver/Openable shutter for ODU access(whenever applicable). Jambs finished with granite.

## ELECTRICAL POINT

- **Power Supply:** 3 PHASE power supply connection
- **Safety device:** MCB & RCCB ( Residual current circuit breaker )
- **Kitchen:** Hob, fan point, 15A point, gas leakage detector, chimney & water purifier
- **Switches & sockets:** Modular box & Designer switches & Universal sockets of Legrand or equivalent.
- **EV Car charging point :** Provision of electrical charging point in villa parking.
- **Wires:** Fire Retardant Low Smoke (FRLS) copper wire of good quality IS Brand.
- **TV:** Point in Living, all bedrooms, Family lounge and Home theatre.
- **Projector:** Projector provision in Home theatre.
- **Occupancy sensor:** Point in Living room near main door.
- **Data:** Point in Living & any one bedroom and provision in home theatre.
- **USB Point:** Point in GF, FF Family lounge & all bedrooms.
- **Foot lamp:** Foot lamp in all bedrooms.
- **Bedroom Balcony:** 6 Amp outdoor weatherproof socket in first floor
- **BBQ Point(Optional on additional cost):** 16 Amp outdoor socket in Open Terrace.
- **Master Control Switch:** Point in Living.
- **Dishwasher Point:** Point in kitchen area.
- **Split- air conditioner:** Point in Living / Dining, Lounge, Home Theatre & all bedrooms.
- **Exhaust fan :** Point in all bathrooms.
- **Geyser:** Centralized geyser considered for all bathrooms.
- **Villa Power Back-up:** 100% DG backup & 50% solar backup for all the villas

## OUTDOOR FEATURES

- **Water storage:** Centralized UG sump with WTP ( as per requirement)
- **Rain water harvesting:** Rain water harvesting system ( as per site requirement )
- **STP:** Centralized Sewage Treatment plant
- **Common Back-up:** 100% DG Power backup for common amenities such as clubhouse, WTP, STP & common area lighting
- **Safety:** CCTV surveillance cameras will be provided all-round the building at pivotal locations in ground
- **Security:** Security booth will be provided at the entry / exit and facilitated with My Gate App
- **Compound wall:** Site perimeter fenced by compound wall with entry gates for a height of 1800mm as per design intent
- **Landscape:** Suitable landscape at appropriate places in the project as per design intent
- **Internal Roads:** Rubber mould Paver finish
- **Driveway:** Convex mirror for safe turning in driveway in / out.



## Payment Schedule

- Booking Advance 10%
- Agreement Stage 30%
- Commencement of Foundation 15%
- Completion of Ground Floor Roof 10%
- Completion of 1st Floor Roof 10%
- Completion of 2st Floor Roof 10%
- On Completion of Flooring Respective Unit 10%
- Handing Over 5%

# AWARDS



ET Now  
CASAGRAND ZENITH

Innovative  
Project of the Year 2019



ET Now  
CASAGRAND ROYALE

Most Admired  
Upcoming Project of  
the Year 2019



ET Now  
CASAGRAND ETERNIA II

Best Project in  
Non-Metro - 2019



14th Realty+  
Excellence Awards  
2022, South

Fastest Growing Realty  
Brand of the Year



14th Realty+  
Excellence Awards  
2022, South

CASAGRAND HAZEN  
Mid-Segment Project  
of the Year



15th Realty+ Excellence  
Awards 2023, South  
Edition

CASAGRAND ARIA  
Residential Property  
of the Year



News18 Tamil Nadu 2022

Most Trusted Builder in  
South India



Exchange4media

Pride of India  
Brands - The Best  
of South Awards 2022



The Economic Times Real  
Estate Awards-South

CASAGRAND ATHENS  
Residential Project -  
Theme Based  
(Ongoing: Metro)



The Economic Times Real  
Estate Awards-South

CASAGRAND AMETHYST  
Residential Project -  
Theme Based  
(Ongoing: Metro)



The Economic Times  
Best Brands 2021



13th Estate Awards  
Franchise India and  
REMAXIndia 2021

CASAGRAND BOULEVARD  
Best Mid-Segment  
Project of the  
Year



Realty Conclave Excellence  
Awards - 2021 South

CASAGRAND BOULEVARD  
Most Popular Project  
of the Year



Realty Conclave Excellence  
Awards - 2021 South

CASAGRAND ORLENA  
Mid-Segment Project  
of the Year



The Economic Times  
Best BrandsAward - 2021



11th Estate Annual  
Awards, powered by  
Franchise India

CASAGRAND ESERALDA  
Luxury Villa Project  
of the Year 2019



Times Buisness Awards  
The Times of India  
2020

Best real Estate Company  
of Tamil Nadu





**WHAT DO WE OFFER?**

Carefully chosen high-end specifications with international material quality that best suit your home & meet your needs and are classified into 2 variants – Plush & Luxe.


**WOODWORKS OF TOP NOTCH QUALITY**




**HOME ACCESSORIES**



**PREMIUM ELECTRICAL FITTINGS**

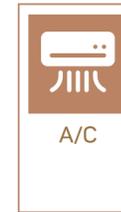

**WASHROOM ACCESSORIES**

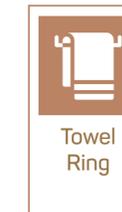

**WHY CASAGRAND FITTED HOMES?**

To make Homebuyer's Life Easy, Casagrand Fitted Homes provides the One-Stop Solution with all the essential fittings a new home must have, where you don't have to handle the hassles of getting your woodwork & electrical fittings done.

**HOW CASAGRAND FITTED HOMES MAKE YOUR LIFE CONVENIENT?**

- Hassle-free experience to the Homebuyers where you can just move in right away
- You don't have to deal with the stressful interior executions
- Our Contemporary styled finishes & fittings are designed to match any home

**PAYMENT SCHEDULE**

All our superior Fitments are offered at a competitive price. Bought-out EWA (Electrical, Whitegoods & Accessories) items are at par compared to the market players, & the Woodworks are as per the Market standards.

The payment schedule is made convenient.

5%	85%	10%
payment at the time of unit booking	payment during work-in-progress	payment during the unit handover



SCAN FOR BROCHURE

FOR MORE DETAILS CALL

+91 73581 32669

info.fh@casagrand.co.in

**CASAGRAN**  
building aspirations

**Buddy Neighbour Scheme**

## Refer & Earn

Refer your family, friends or colleagues to a Casagrand home and get a chance to earn up to **₹25,000\***

To refer, call **93840 27974** or write to [referral@casagrand.co.in](mailto:referral@casagrand.co.in)

[www.cgreferral.com](http://www.cgreferral.com)

**GET ASSURED RENT ON YOUR CASAGRAN PROPERTY.**

**CASAGRAN RENT ASSURE**

Call **98841 99957**  
[www.cgrentassure.com](http://www.cgrentassure.com)

**CASAGRAN sellassure**  
selling casagrand home made easy

## WE'LL HELP YOU SELL.

Casagrand introduces "SELLASSURE", a hassle-free resale solution for Casagrand Home Buyers. Understanding our customer's needs, we have enabled a one stop solution which creates the right exposure to listed properties, generates refined leads and ensures seamless closures.

Contact us at **99622 09500**  
[www.cgsellassure.com](http://www.cgsellassure.com) | [sellassure@casagrand.co.in](mailto:sellassure@casagrand.co.in)

**CASAGRAN FittedHomes**  
and interiors

## One-step Interior Solution for Hassle-free Moving In Experience

- WOODWORKS OF TOP NOTCH QUALITY
- PREMIUM ELECTRICAL FITTINGS
- HOME ACCESSORIES
- WASHROOM ACCESSORIES

Casagrand Fitted Homes provides the One-Stop Solution with all the essential fittings a new home must have, where you don't have to handle the hassles of getting your woodwork & electrical fittings done.

**+91 73581 32669** | [info.fh@casagrand.co.in](mailto:info.fh@casagrand.co.in)

TS RERA: P02200010193  
[rera.telangana.gov.in](http://rera.telangana.gov.in)

Building Permit Number: 0816/HMDA/SWDL/2025 | \*T&C Apply

**CASAGRAN**  
building aspirations

#### CORPORATE OFFICE

NPL Devi, New No. 111, Old No. 59,  
LB Road, Thiruvannamiyur,  
Chennai - 600 041.  
Ph: +91 - 44 4411 1111  
Mob: +91 89399 77577  
Fax: +91 - 44 4315 0512

#### COIMBATORE OFFICE

Sri Dwaraka, No. 1-A,  
B.R. Nagar Main Road,  
Singanallur Post,  
Coimbatore - 641 005.  
Ph: +91 72993 70001

#### BENGALURU OFFICE

Salma Bizhouse, 34/1, 4<sup>th</sup> Floor,  
Meaneer Avenue Road,  
Opp. Lakeside Hospital,  
Ulsoor Lake,  
Bengaluru - 560 042.  
Ph: +91 80466 68666

#### HYDERABAD OFFICE

Casagrand Builder Private  
Limited  
AR Square, Plot No.13,  
Door No. 4-50, Jayabheri  
Enclave, Gachibowli,  
Hyderabad - 500 032.  
Ph: +91 90470 20000

#### DUBAI OFFICE

4th Floor, Block-B,  
Business Village,  
Dubai,  
United Arab Emirates,  
PO Box. 183125.  
Ph: +971 565302759

[www.casagrand.co.in](http://www.casagrand.co.in)

All the images are rendered and the proportions are subject to change. The units are subject to availability.

Disclaimer: Whilst reasonable care has been taken in preparing the brochure and constructing the model and sales gallery show flat (the materials), the developer and its agents shall not be held responsible for any inaccuracies in their contents or between the materials and the actual unit. All statements, literature and depictions in the materials are not to be regarded as a statement or representations of the fact. Visual representations such as layout plans, finishes, illustrations, pictures, photographs and drawings contained in the materials are artists' impressions only and not representations of fact. Such materials are for general guidance only and should not be relied upon as accurately describing any specific matter. All information, specifications, plans and visual representations contained in the materials are subject to changes from time to time by the developer and/or the competent authorities and shall not form part of the offer or contract. The sales and purchase agreement shall form the entire agreement between the developer and the purchaser and shall in no way be modified by any statement, representations or promises (whether or not contained in the materials and/or made by the developer or the agent) made. No part of the materials shall constitute a representation or warranty. Measurements given for the kitchen includes the utility area also. All measurements for all rooms are in feet, inches and meters. Payment patterns are subjected to change based on the construction process